


F.H.W.A. REGION NO.	STATE	FED. AID PROJ. NO.	SHEET NO.	TOTAL SHEETS
3	MD.	UG-911-1(1)	6	20

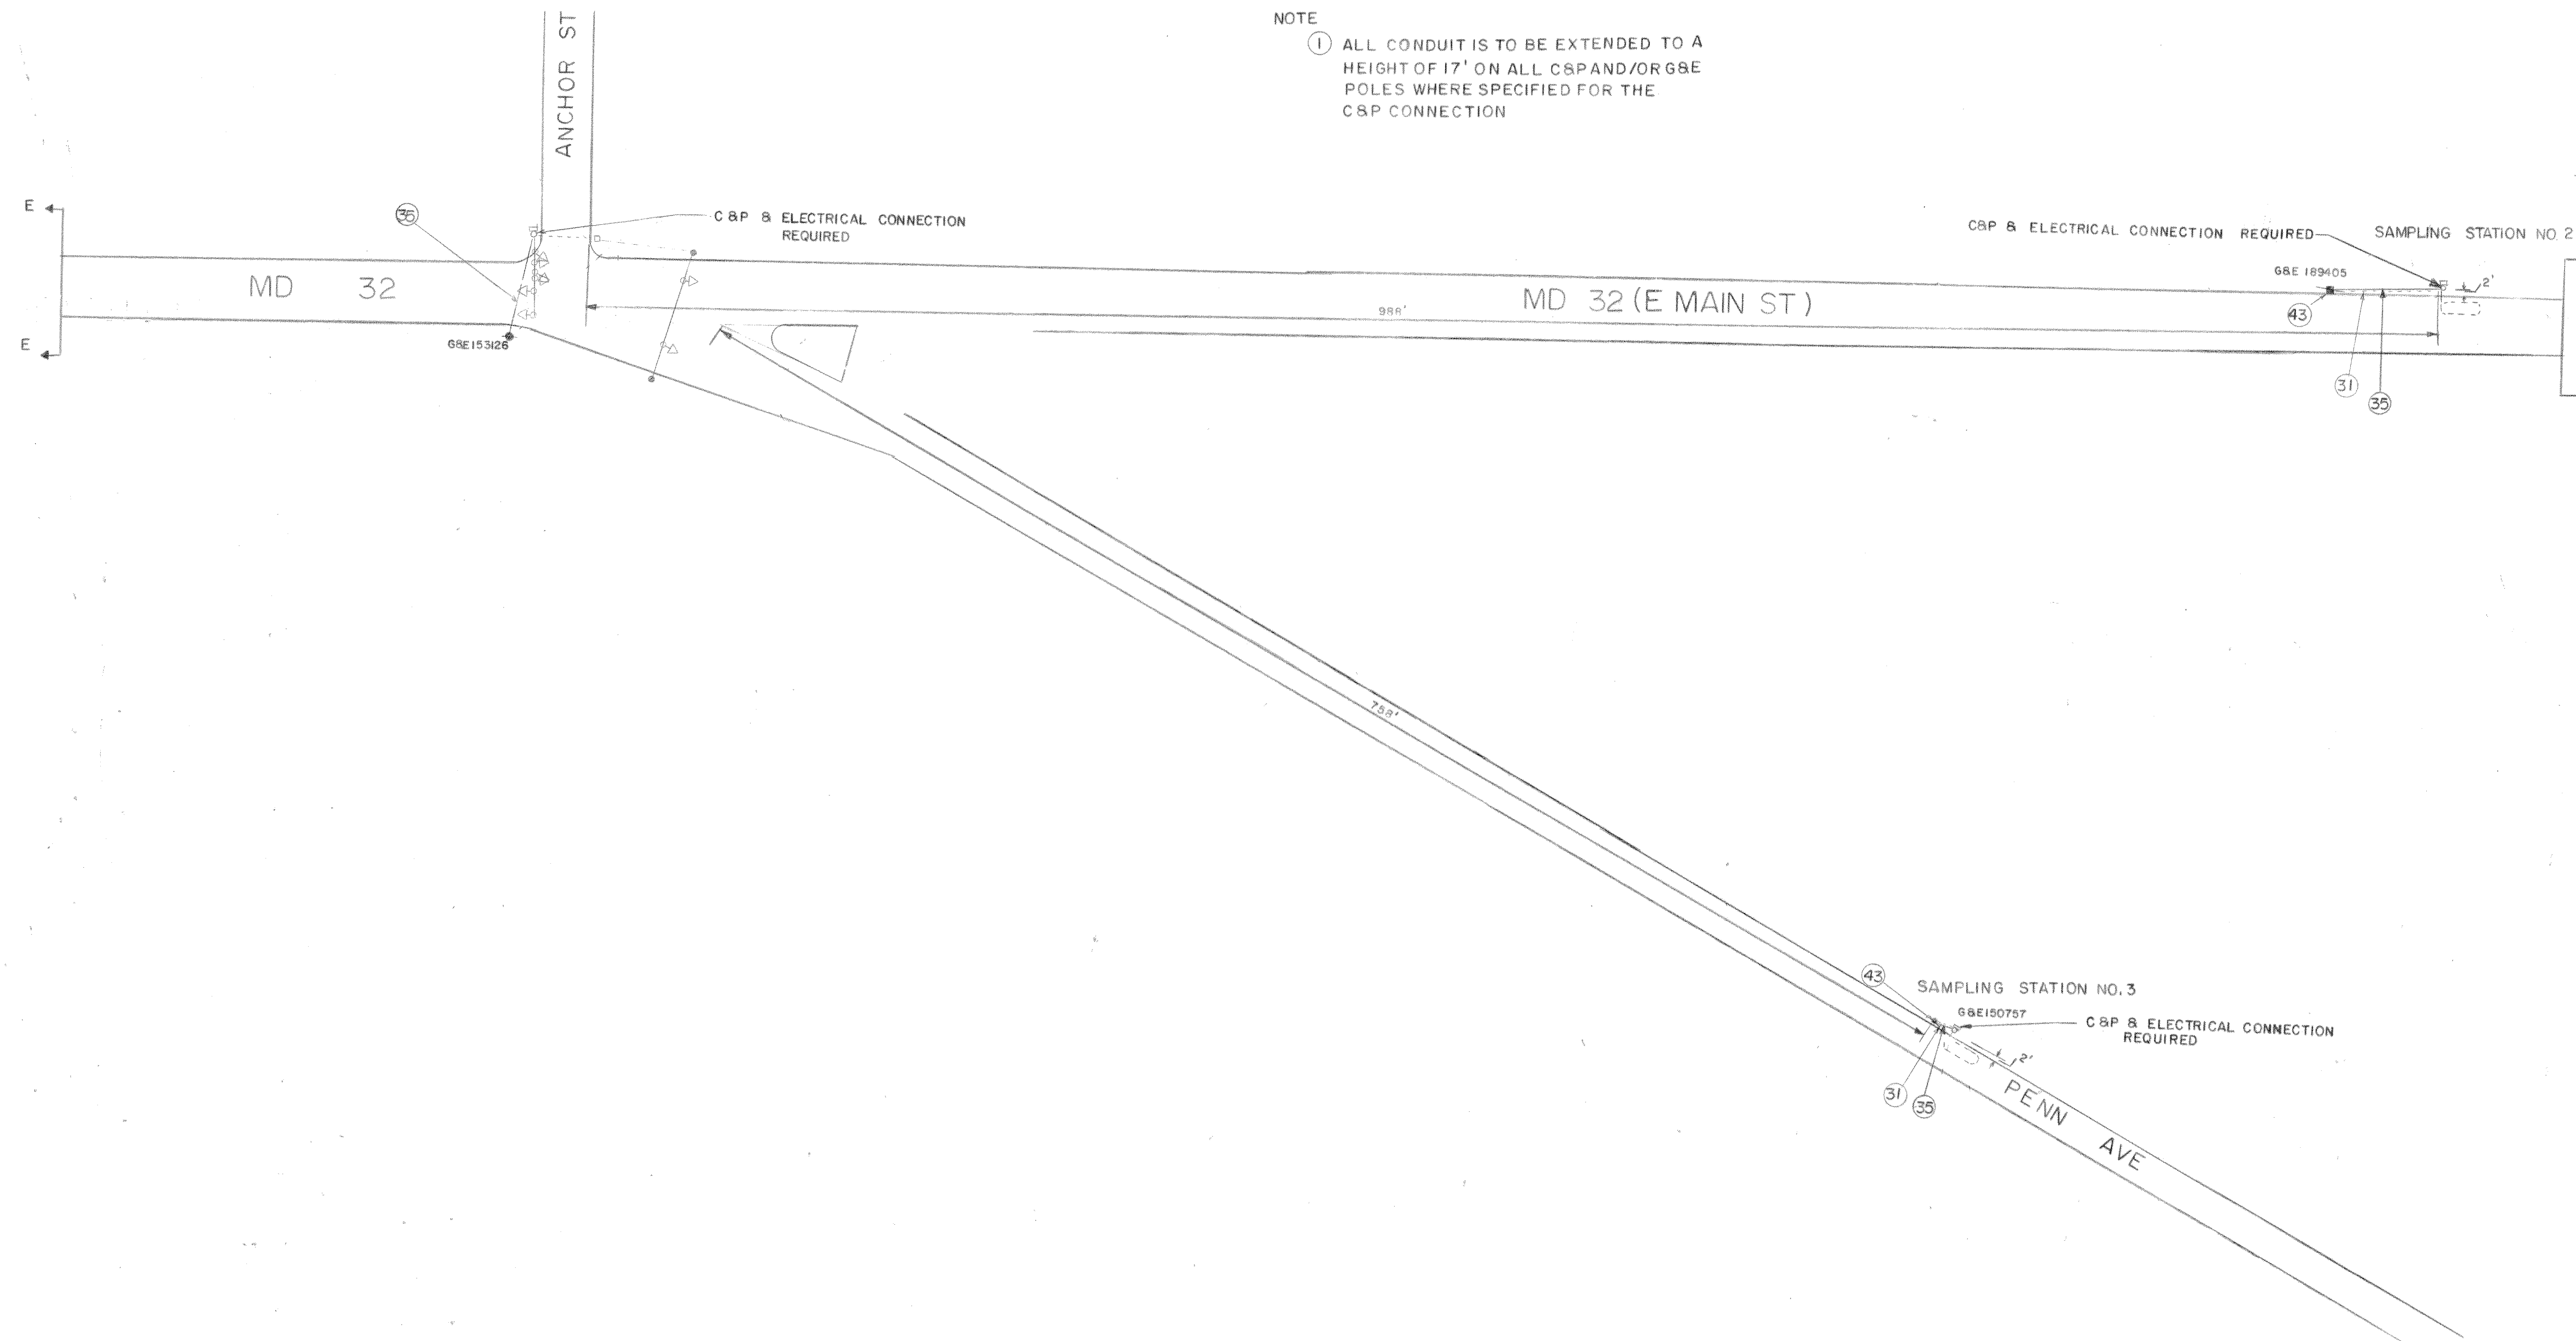

APPROVAL: REGIONAL TRAFFIC ENGINEER	
APPROVAL: CHIEF-BUREAU OF TRAFFIC ENGINEERING	
APPROVAL: ASST. CHIEF ENGINEER TRAFFIC	
REVISIONS	
STATE OF MARYLAND DEPARTMENT OF TRANSPORTATION STATE HIGHWAY ADMINISTRATION TRAFFIC DIVISION - BUREAU OF TRAFFIC ENGINEERING INTERCONNECT FOR THE TOWN OF WESTMINSTER FAP NOUG-911-1(1)	
SCALE: NONE	DATE: 1-16-75
CONTRACT NO. CL-480-000-785	
DRAWN BY: SR, HF	COUNTY: CARROLL
DESIGNED BY: William J. Richardson	SIGNAL NO.:
CHECKED BY:	DRAWING NO. TS-910X-30